


FA 04 FACHADA POSTERIOR



FA 02 FACHADA PRINCIPAL

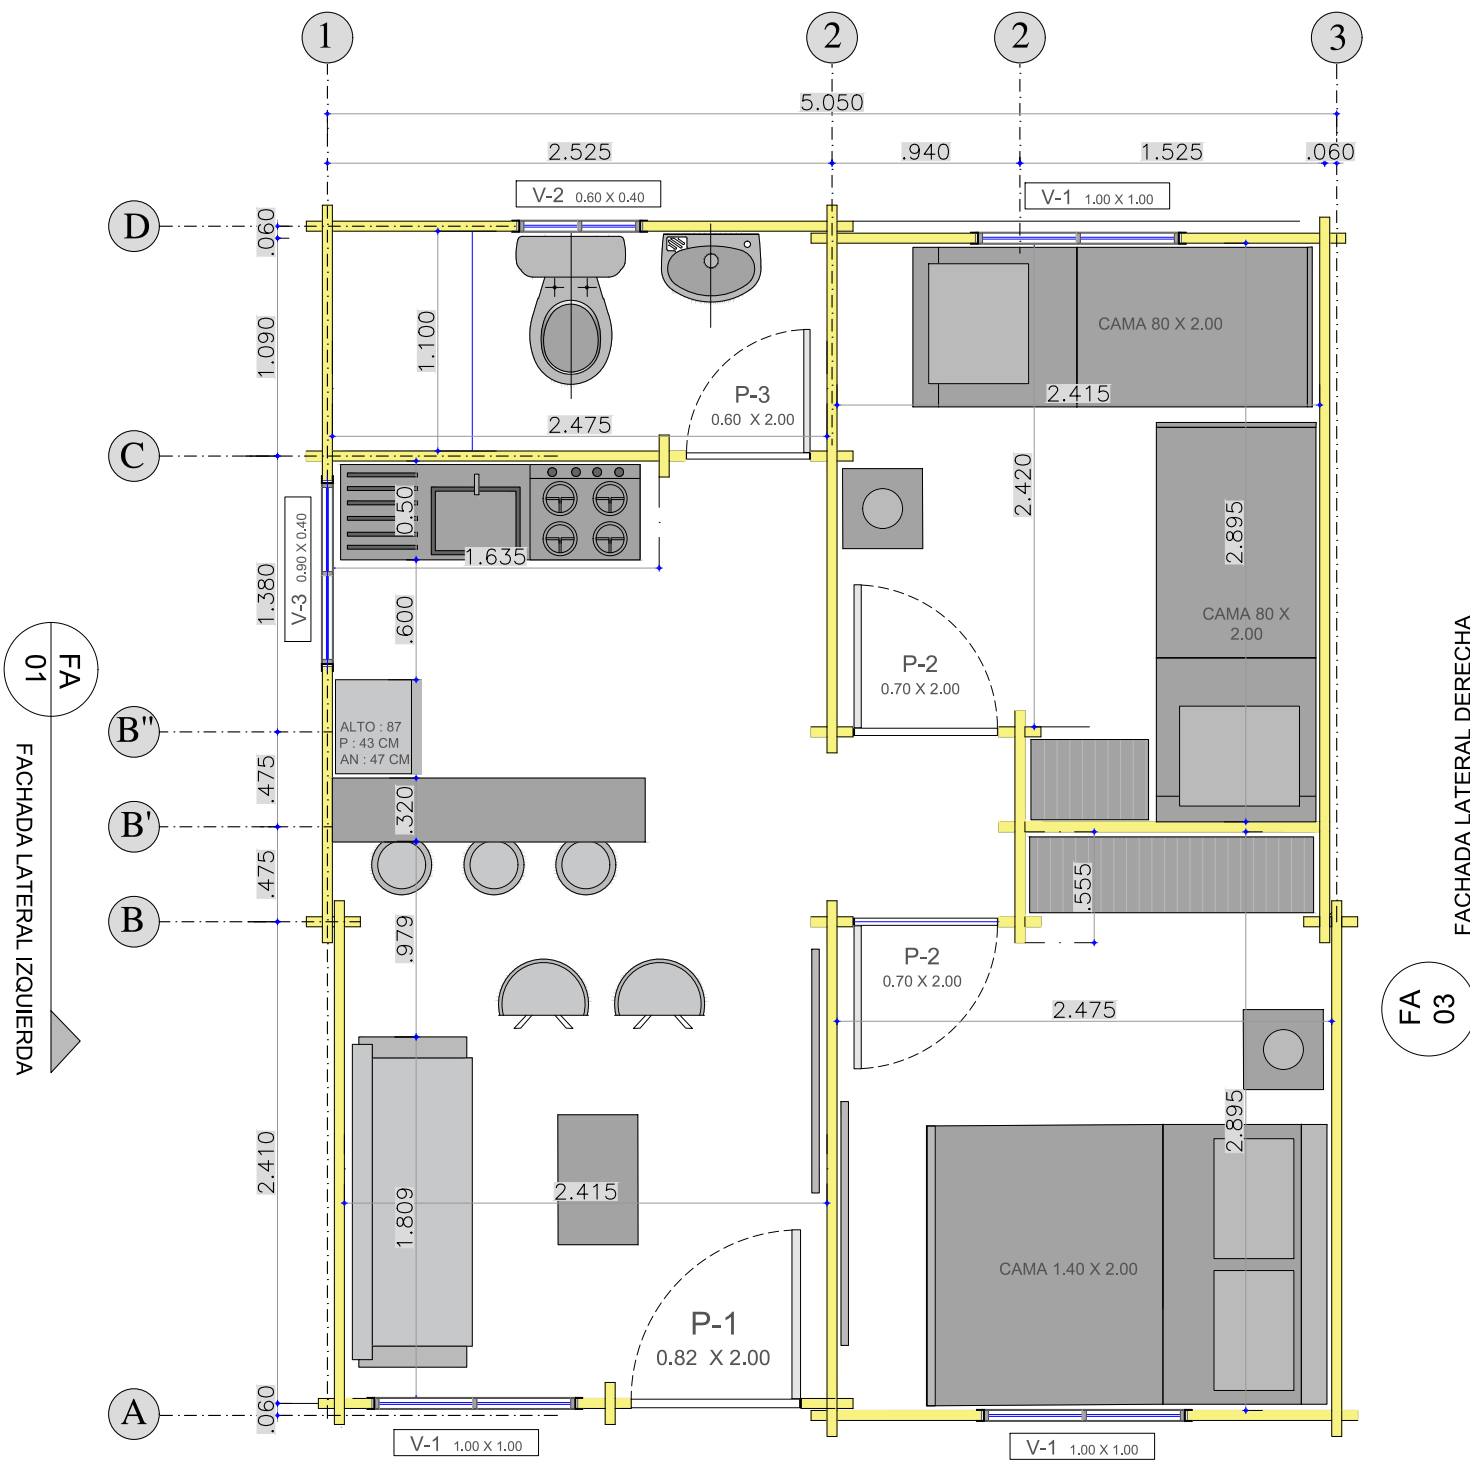

# PLANTA GENERAL TINY HOUSE 30 G